
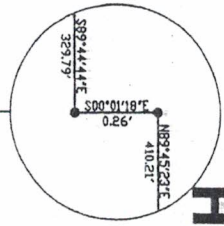


HOMESITE BOUNDARIES

A PORTION OF SECTION 4, T-1 S, R-9 E,

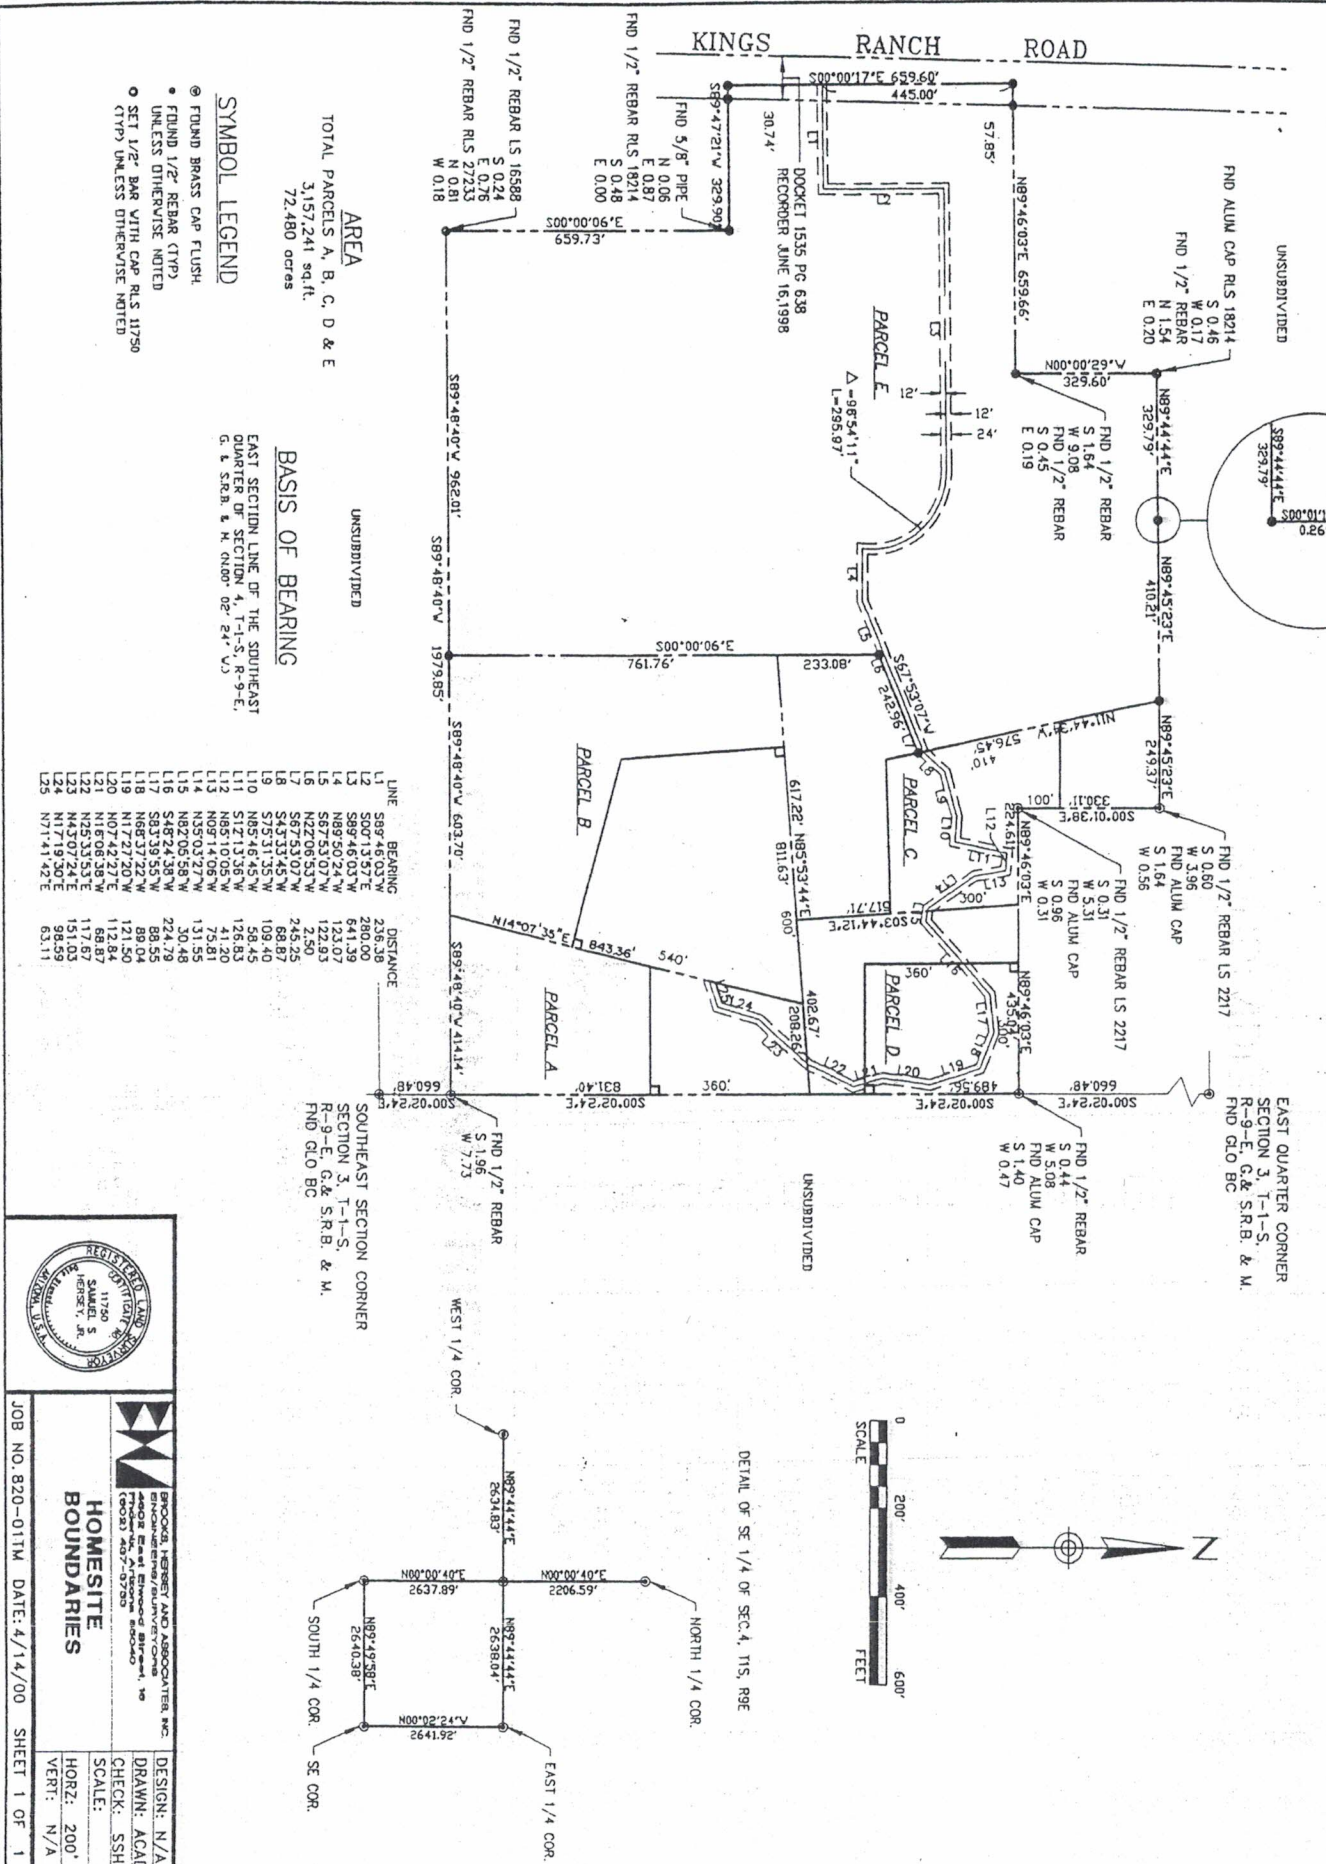



SYMBOL LEGEND

- FOUND BRASS CAP FLUSH
- FOUND 1/2" REBAR (TYP)
- UNLESS OTHERWISE NOTED
- SET 1/2" BAR WITH CAP RLS 11750
- (TYP) UNLESS OTHERWISE NOTED

AREA
 TOTAL PARCELS A, B, C, D & E
 3,157,241 sq.ft.
 72.480 acres

BASIS OF BEARING
 EAST SECTION LINE OF THE SOUTHEAST
 QUARTER OF SECTION 4, T-1-S, R-9-E,

LINE	BEARING	DISTANCE
L1	S89°46'03"W	236.38
L2	S00°13'57"E	280.00
L3	S89°46'03"W	641.39
L4	N89°50'24"W	123.07
L5	S87°53'07"W	122.93

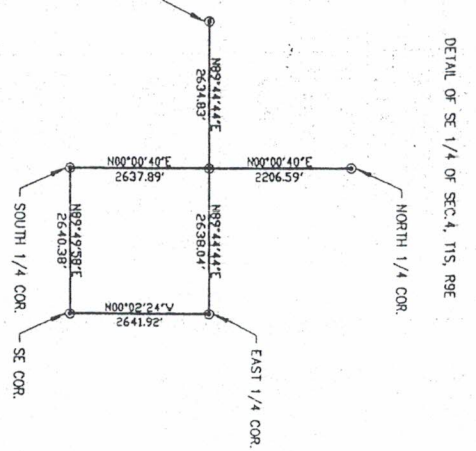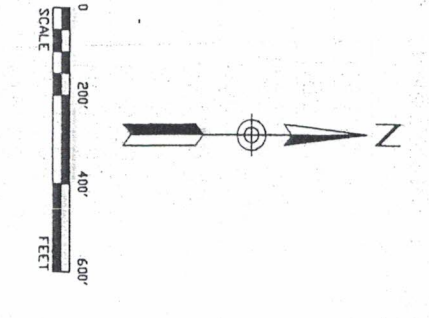

REGISTERED LAND SURVEYOR


11750
 11750
 11750

HOMESITE BOUNDARIES

DESIGN: N/A
 DRAWN: ACAD
 CHECK: SSH
 SCALE:
 HORIZ: 200'
 VERT: N/A